


land to be left for road widening to maintain 12m wide road as required by vda. (192.92 sqm)

centre line of road

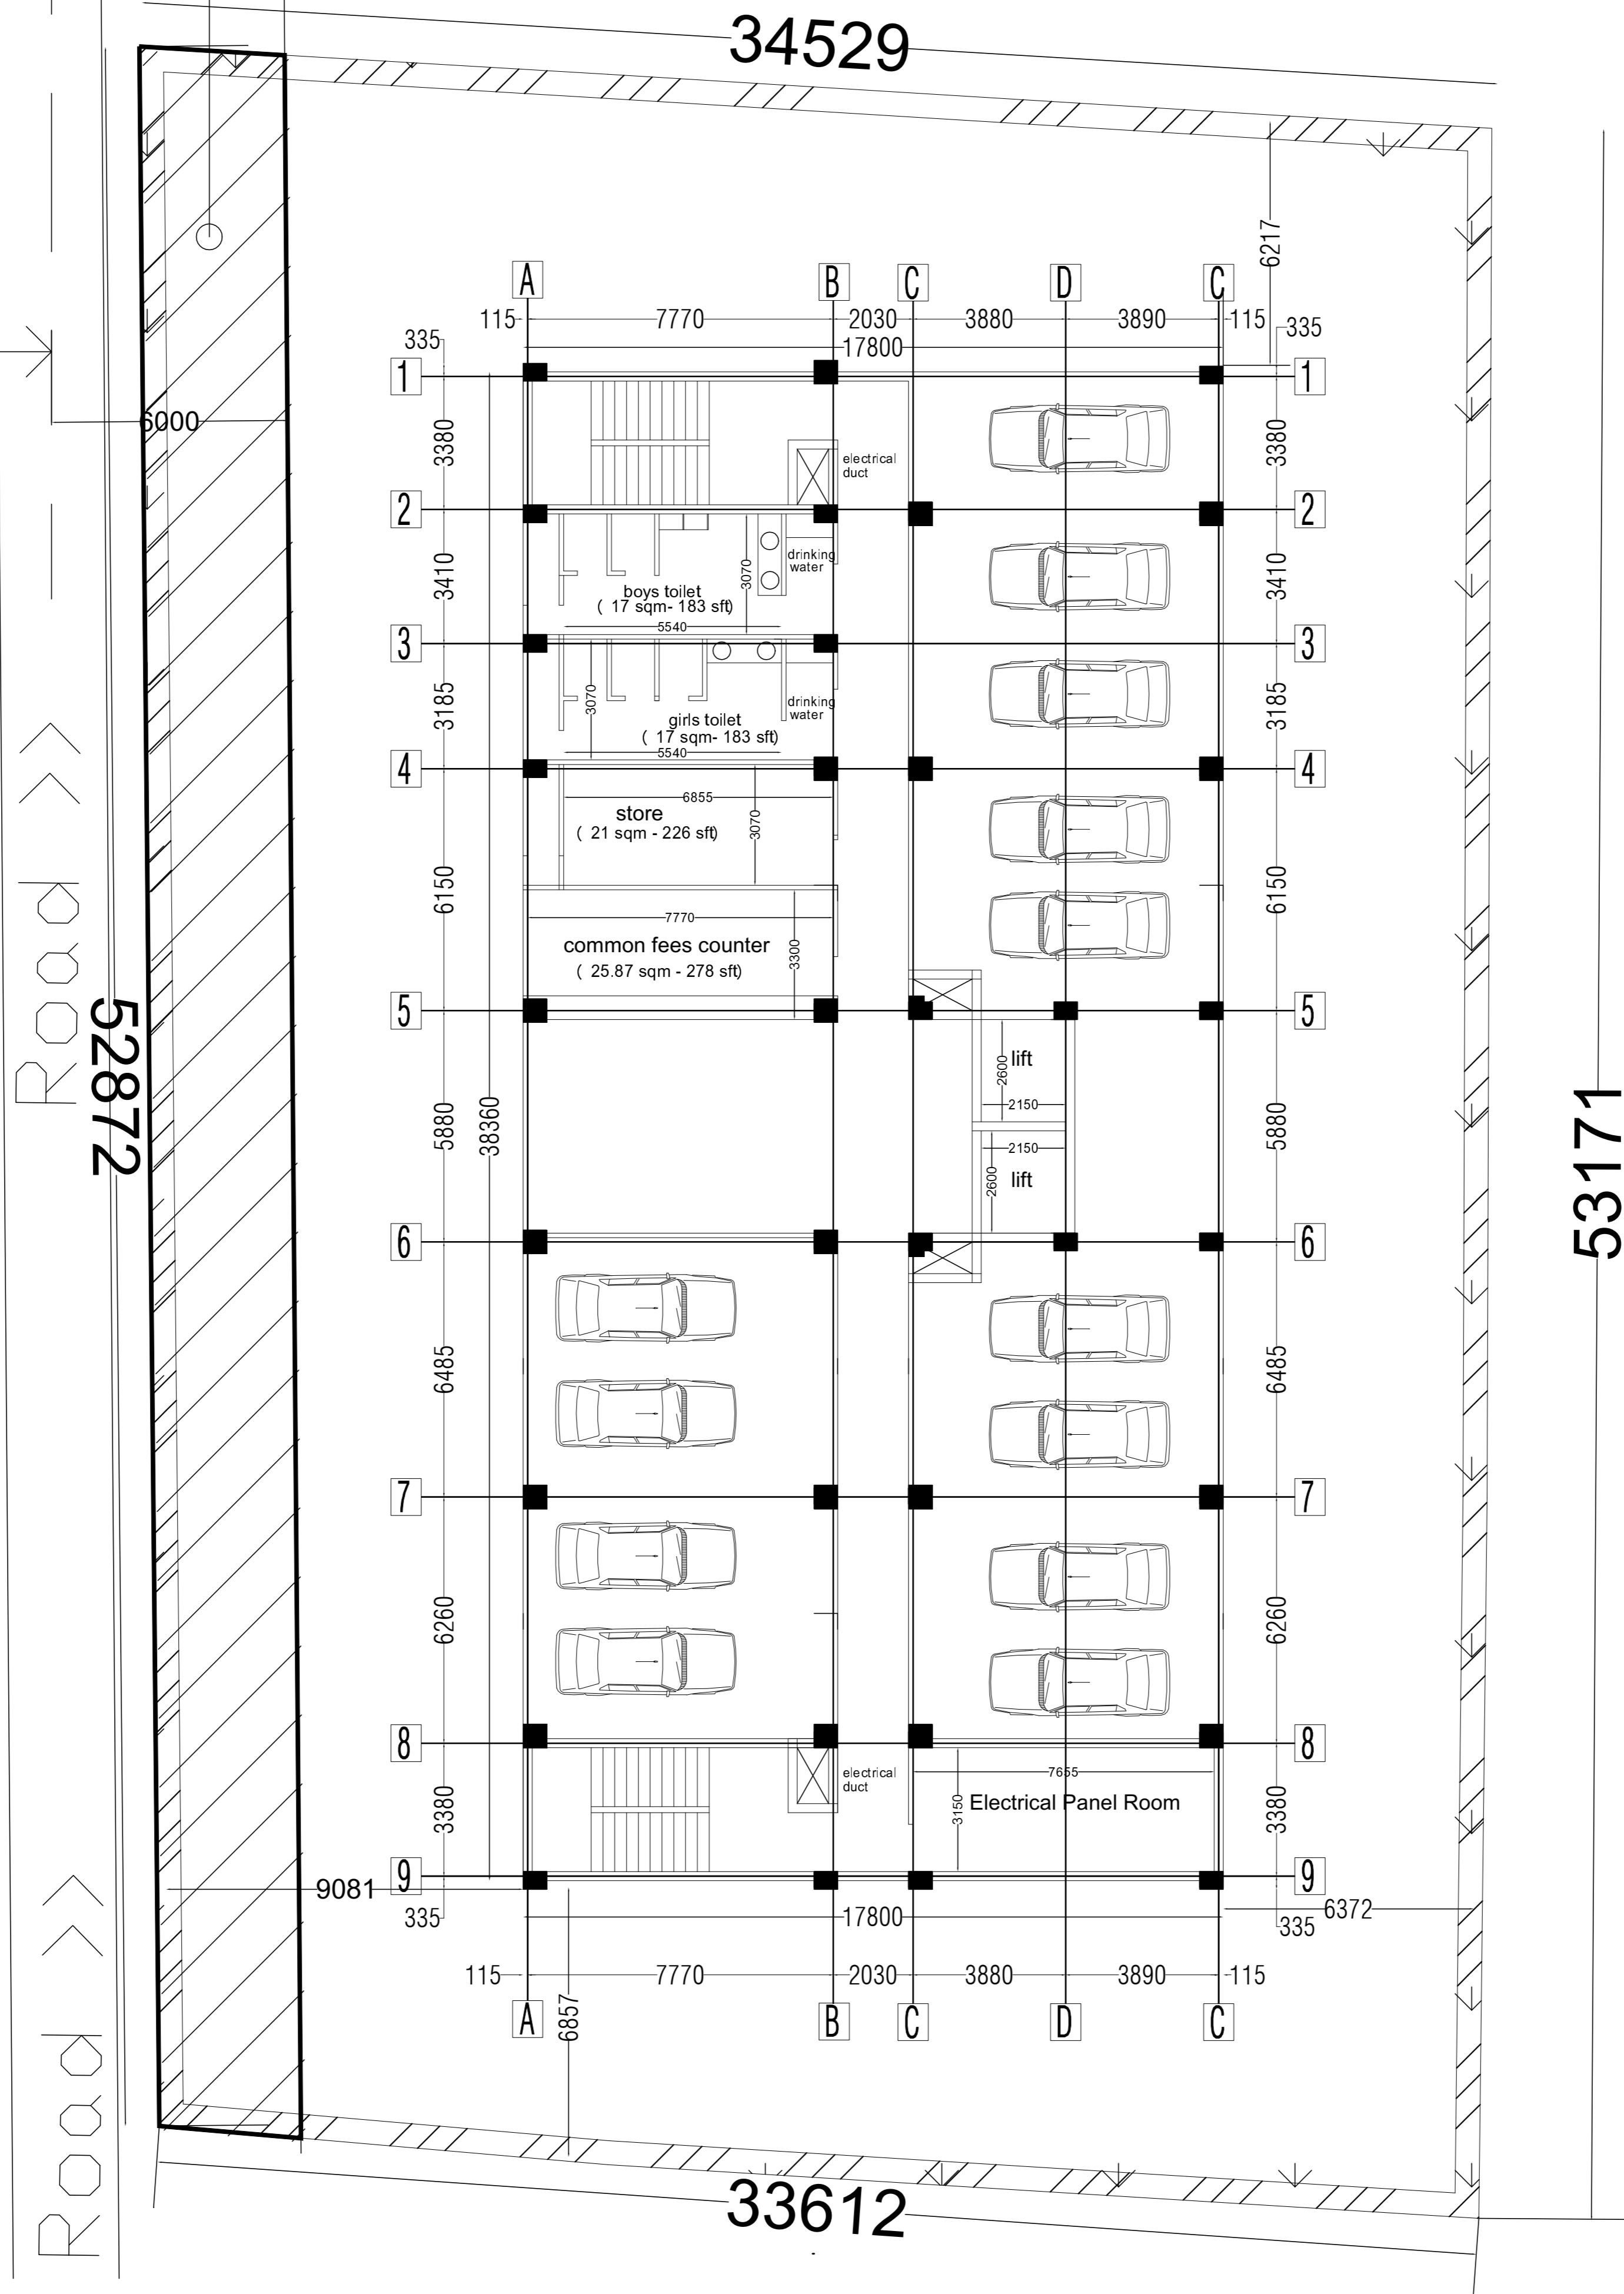


NOTE :- BLOCK PLAN ONLY
NOT FOR CONSTRUCTION.

REVISED DATE : 16.03.2024

25.09.2023

Site plan/ Stilt floor plan-1

floor to floor height = 2700mm
covered area / floor = 683 sqm

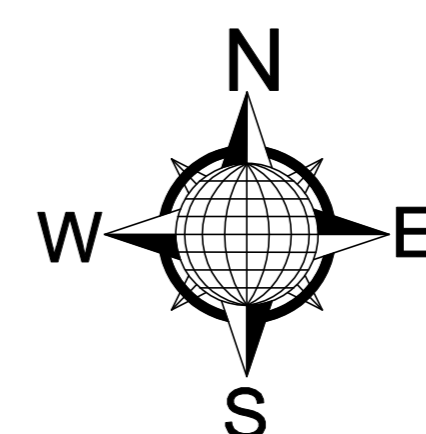

Kapoor and associates
Flat no.3,block no. 1
Didwania square
Mahmoorganj
Ph. 9839089413
0542_3561571
kapoorassoc@gmail.com

Proposed New Colleges for HIMS Bhadwar.